



# Borough of Chatham

MUNICIPAL BUILDING  
54 FAIRMOUNT AVENUE  
CHATHAM, NEW JERSEY 07928

973-635-0674

Fax: 973-635-2417

## APPLICATION FOR SIDEWALK CONSTRUCTION

Property Owner: \_\_\_\_\_

Street Address of Work: \_\_\_\_\_

Block: \_\_\_\_\_ Lot: \_\_\_\_\_

Contractor's Name: \_\_\_\_\_

Contractor's Address: \_\_\_\_\_

Contractor's Tele. # (Day) \_\_\_\_\_

(Emerg. Nite) \_\_\_\_\_

Applicant: \_\_\_\_\_

Applicant's Tele. #: \_\_\_\_\_

Tentative Construction Date: \_\_\_\_\_

Approx. Length of time for Construction: \_\_\_\_\_

Dimensions of Construction: (length, width, depth) \_\_\_\_\_

I hereby apply for permission to (construct) \_\_\_\_\_ (replace) \_\_\_\_\_ sq. ft.  
of sidewalk consisting of \_\_\_\_\_ lineal feet x four (4) feet in width.

I certify that this (construction) \_\_\_\_\_ (replacement) \_\_\_\_\_ will be done in  
accordance with the sidewalk ordinance of the Borough of Chatham, pertinent parts of which are  
printed and attached to this application, and in accordance with the attached standard plan and  
specifications.


I understand that this work must be inspected by the Borough Engineer or his designee.  
Please call 24 hours in advance for an inspection of the above work. (973-635-5242)

I certify that the above information is true and correct to the best of my knowledge.

\_\_\_\_\_  
Applicant's Signature

Date: \_\_\_\_\_

Fee Paid: \_\_\_\_\_

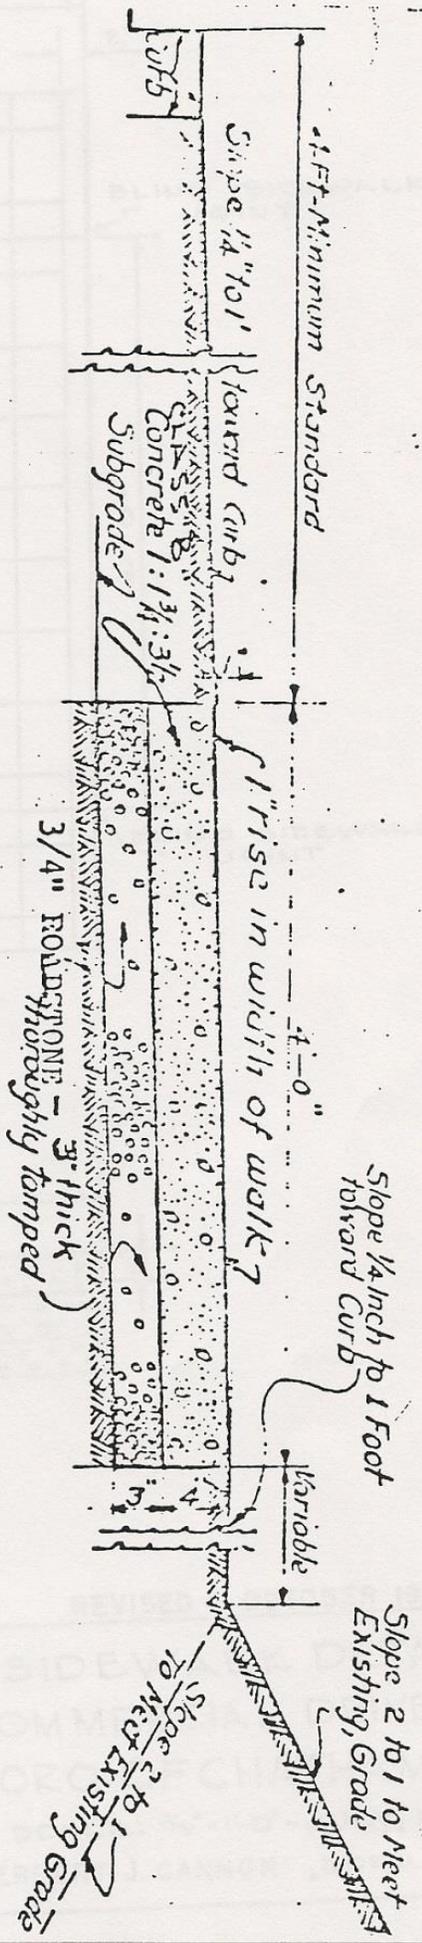


STANDARD SIDEWALK DESIGN  
 BOROUGH OF CHATHAM, N.J.

Scale: 1" = 1'-0"


HERBERT J. CANNON  
 BOROUGH ENGINEER  
 CHATHAM, NEW JERSEY

November 1939

Revised August 1939

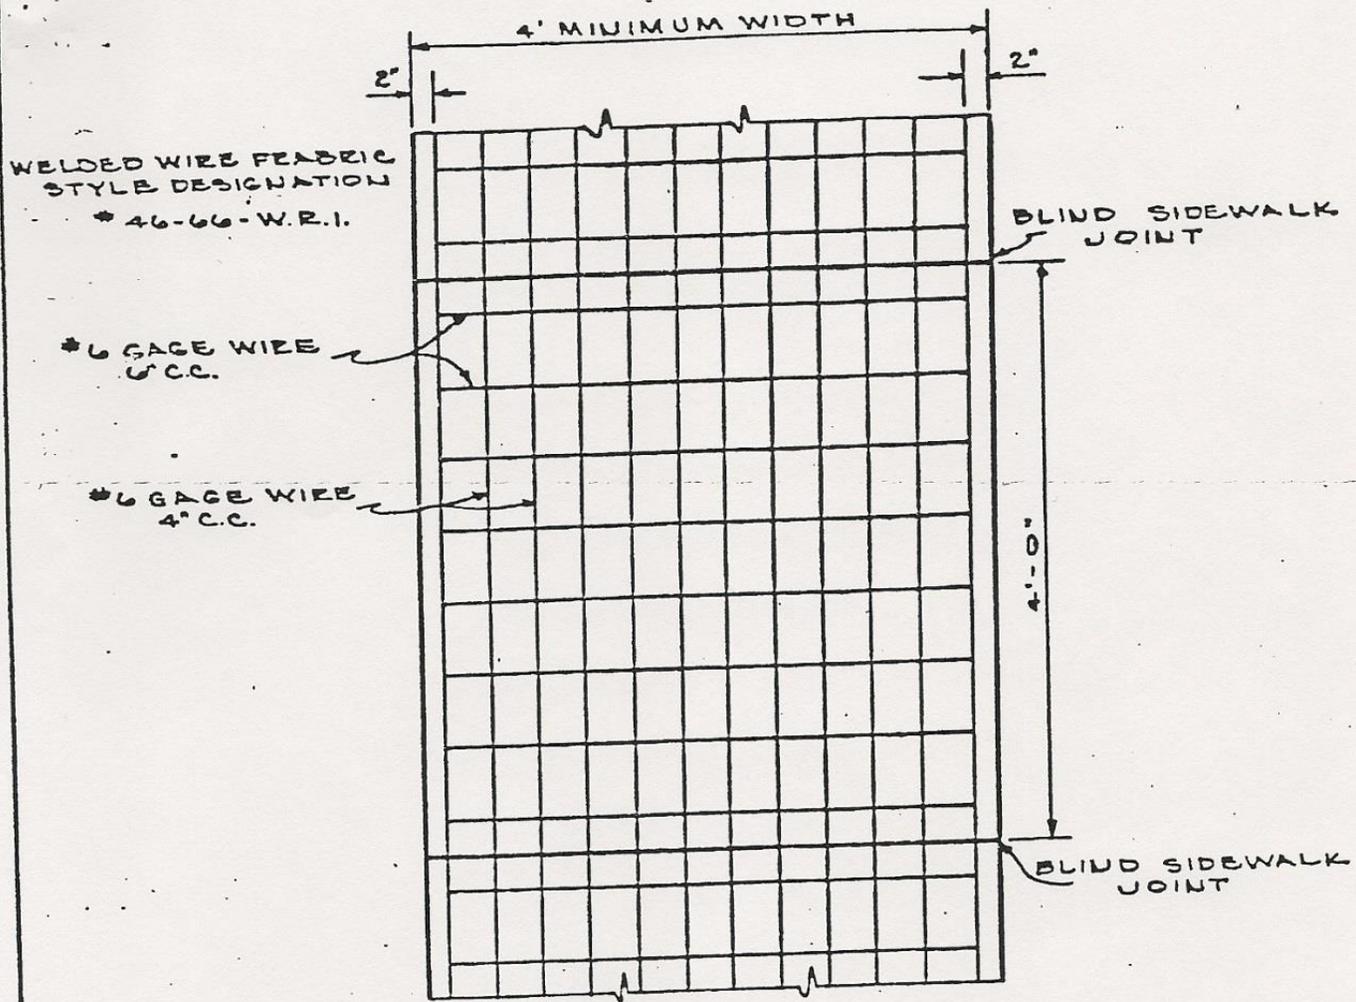

PLAN

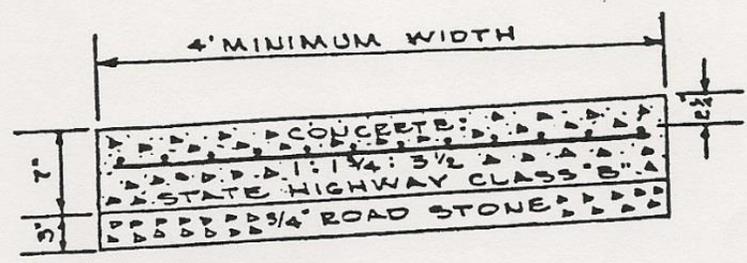

SECTION

REVISED OCTOBER 1980

SIDEWALK DETAIL  
COMMERCIAL DRIVEWAY  
BORO. OF CHATHAM, N.J.  
SCALE: 3/4" = 1'-0" - JULY, 1965  
HERBERT J. CANNON, BORO. ENGR.

- NOTE:
1. ALL LAPS OF WIRE FABRIC TO BE A MINIMUM OF 2".
  2. WELDED WIRE FABRIC TO CONFORM WITH A.B.T.M. SPECIFICATIONS.