


GARDEN AVE
↑

MIDDLE SCHOOL
PARKING LOT
←

TENNIS COURTS
→

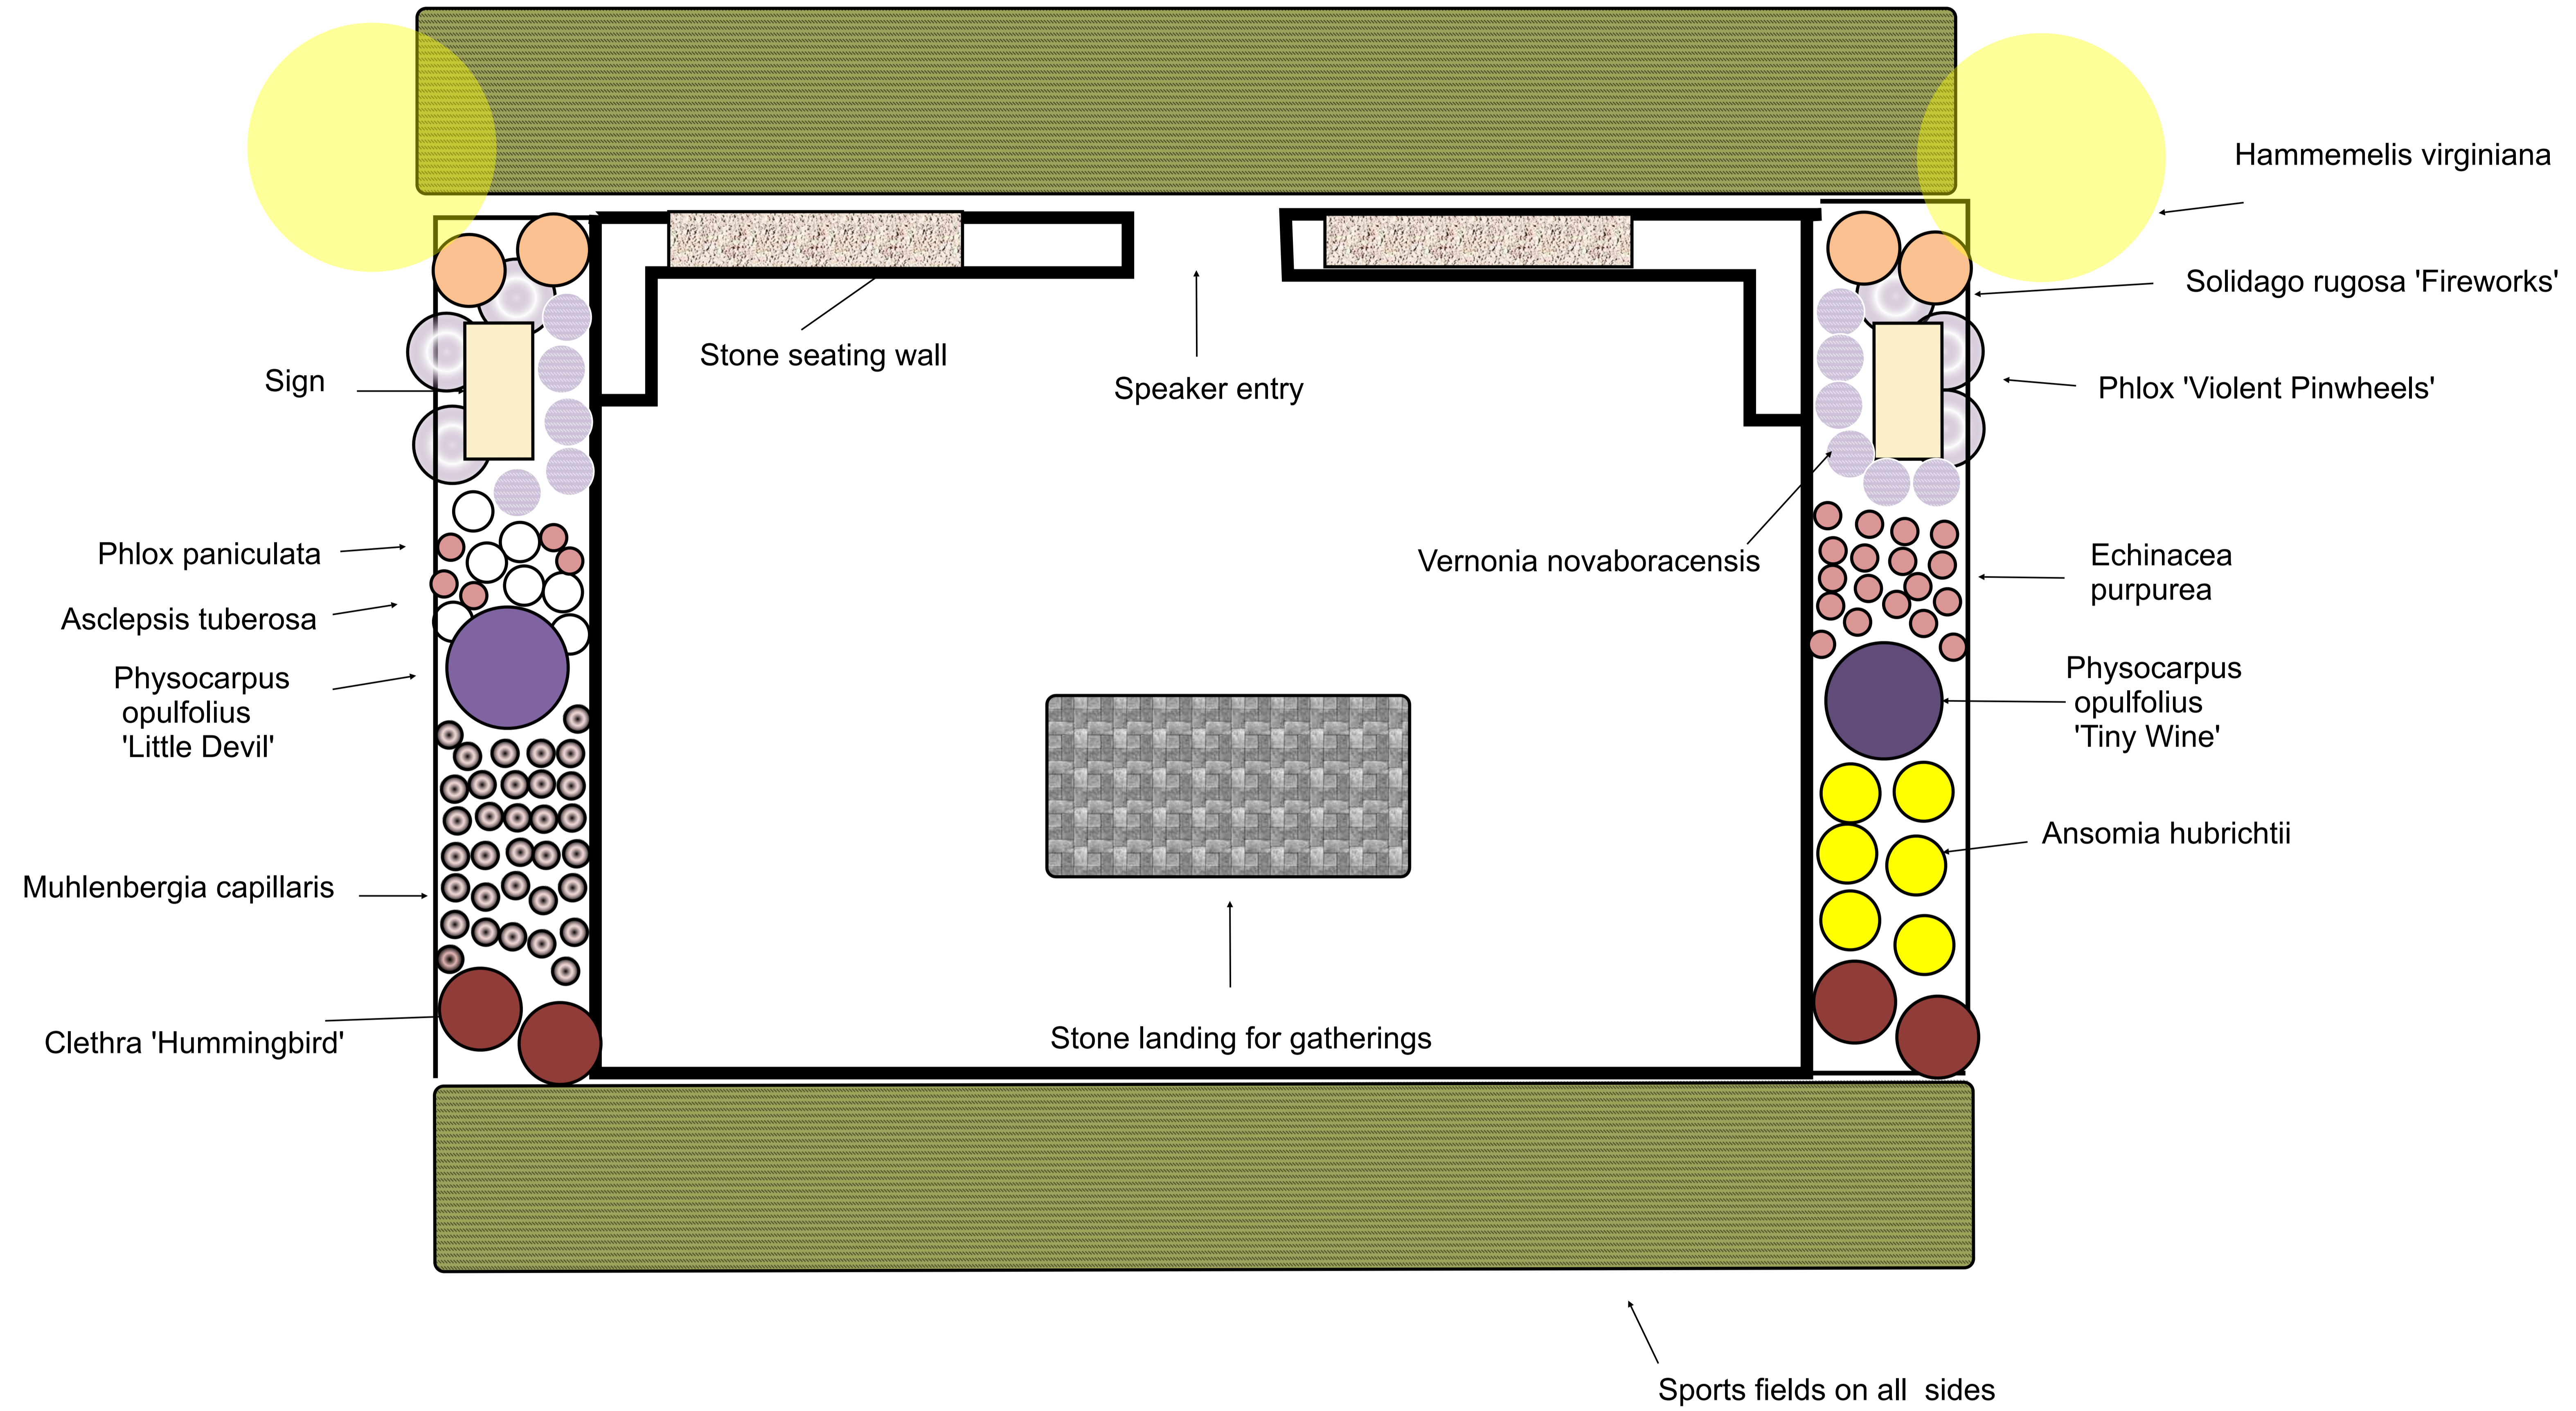

GARDEN PARK PLANTING DESIGN
CHATHAM COMMUNITY SERVICES

241 Main Street
Chatham, NJ

DIRT DIVA GARDENS

63 Elmwood Ave
Chatham, NJ
DirtDivaNJ@gmail.com

LAST REVISED: 2/2/23

REVISIONS
● PLANT SELECTION FOR POLLINATION

PLAN SCALE
1/2" = 1'0"

PLANTING PLAN

PLANT LIST						
COMMON NAME	BOTANNICAL NAME	QUANTITY	SIZE	CONDITION	SPACING	REMARKS
PINK MUHLY GRASS	MUHLENBERGIA CAPILLARIS	33	2G	CONTAINER	18'	
MILKWEED	ASCLEPSIS TUBEROSA	5	2G	CONTAINER	12'	
PURPLE CONEFLOWER	ECHINACEA PURPURA	22	2G	CONTAINER	12'	
WITCH HAZEL	HAMMEMELIS 'VIRGINIANA'	2	7G	CONTAINER	5'	
GOLDEN ROD	SOLIDAGO RUGOSA 'FIREWORKS'	4	2G	CONTAINER	2'	
NINEBARK TINY WINE	PHYSOCARPUS OPUFOLIUS 'TINY WINE'	1	5G	CONTAINER	3'	
NINEBARK LITTLE DEVIL	PHYSOCARPUS OPUFOLIUS 'LITTLE DEVIL'	1	5G	CONTAINER	3'	
ARKANSAS BLUE STAR	ANSOMIA HUBRICHTII	6	2G	CONTAINER	18" x 2'	
CLETHRA HUMMINGBIRD	CLETHRA 'HUMMINGBIRD'	4	3G	CONTAINER	2'	
PHLOX	PHLOX PANICULATA	7	2G	CONTAINER	1'	
PHLOX 'VIOLET'	PHLOX 'VIOLET PINWHEELS'	6	2G	CONTAINER	2'	
IRONWEED	VERNONIA NOVABORACENSIS	12	2G	CONTAINER	1'	

NOTES:

- Water source and watering plan needs to be identified
- Consider adding 2' stone wall around the beds to anchor the space and deter animals (rabbits mainly) from nibbling on the plants